


PACEL NUMBER	GRANTOR	GRANTEE	INSTRUMENT	D.F.	RECORDED	CHIEF CLERK NO.	REMARKS
7	W.A. Laidlaw et al	CHAS. P. P. Co. of Wash.	W.D.	6-1-07	25,515, Feb. 25, 1906	3501	
10	Michael W. Ross et al	CHAS. P. P. Co. of Wash.	W.D.	4-15-16	25,192, May 27, 1916	3502	
11	Michael W. Ross et al	CHAS. P. P. Co. of Wash.	W.D.	4-19-16	25,192, May 27, 1916	3503	
12	United States	CHAS. P. P. Co. of Wash.	Grant & Filing Map	12-5-06		D-169	Act of Congress 3-3-75
13	United States	CHAS. P. P. Co. of Wash.	Grant & Filing Map	12-5-06		D-169	Act of Congress 3-3-75
14	United States	CHAS. P. P. Co. of Wash.	No Deed Found			D-169	Act of Congress 3-3-75
15	Wilwaukee Land Co.	CHAS. P. P. Co. of Wash.	W.D.	7-1-12	9,405, Apr. 25, 1912	3505	Not owned. Held by occupancy, irregular strip for Co. sheep pen in 1912. Sec. 30, T16N, R24E.
16	Wilwaukee Land Co.	CHAS. P. P. Co. of Wash.	W.D.	7-1-12	9,405, Apr. 25, 1912	3506	Not owned. Held by occupancy, irregular strip in 1912. Sec. 30, T16N, R24E.
17	Wilwaukee Land Co.	CHAS. P. P. Co. of Wash.	W.D.	6-6-06	25,192, May 27, 1916	3507	Not owned. Held by occupancy, irregular strip in 1912. Sec. 30, T16N, R24E.
18	Wilwaukee Land Co.	CHAS. P. P. Co. of Wash.	W.D.	12-2-06	36,471, Jan. 26, 1909	3508	Not owned. Held by occupancy, irregular strip in 1912. Sec. 30, T16N, R24E.
19	United States	CHAS. P. P. Co. of Wash.	No Deed Found			D-169	Act of Congress 3-3-75
20	United States	CHAS. P. P. Co. of Wash.	No Deed Found			D-169	Act of Congress 3-3-75
21	United States	CHAS. P. P. Co. of Wash.	No Order			D-169	Act of Congress 3-3-75
22	United States	CHAS. P. P. Co. of Wash.	Grant & Filing Map	12-5-06		D-169	Act of Congress 3-3-75
23	United States	CHAS. P. P. Co. of Wash.	Grant & Filing Map	12-5-06		D-169	Act of Congress 3-3-75
24	United States	CHAS. P. P. Co. of Wash.	Grant & Filing Map	12-5-06		D-169	Act of Congress 3-3-75
25	Ontario Land Co.	Tr. C. M. St. P. & N. W. Ry. Co.	W.D.	6-8-44	59,159, July 3, 1943	3833	A.F.E. 60268
26	James L. Hyland & Wife	Tr. C. M. St. P. & N. W. Ry. Co.	W.D.	8-21-43	89,361, Sept. 1, 1943	3835	A.F.E. 60268
27	L.A. West Acting Trustee Grant County, Tr. C. M. St. P. & N. W. Ry. Co.	Tr. C. M. St. P. & N. W. Ry. Co.	W.D.	8-1-43	89,368, Sept. 1, 1943	3812	A.F.E. 60265
28	H.V. Dyer & Wife	Tr. C. M. St. P. & N. W. Ry. Co.	W.D.	3-24-44	61,121, May 28, 1944	3848	A.F.E. 60265
29	Grant County	Tr. C. M. St. P. & N. W. Ry. Co.	W.D.	5-5-44	61,124, May 6, 1944	3818	A.F.E. 60265

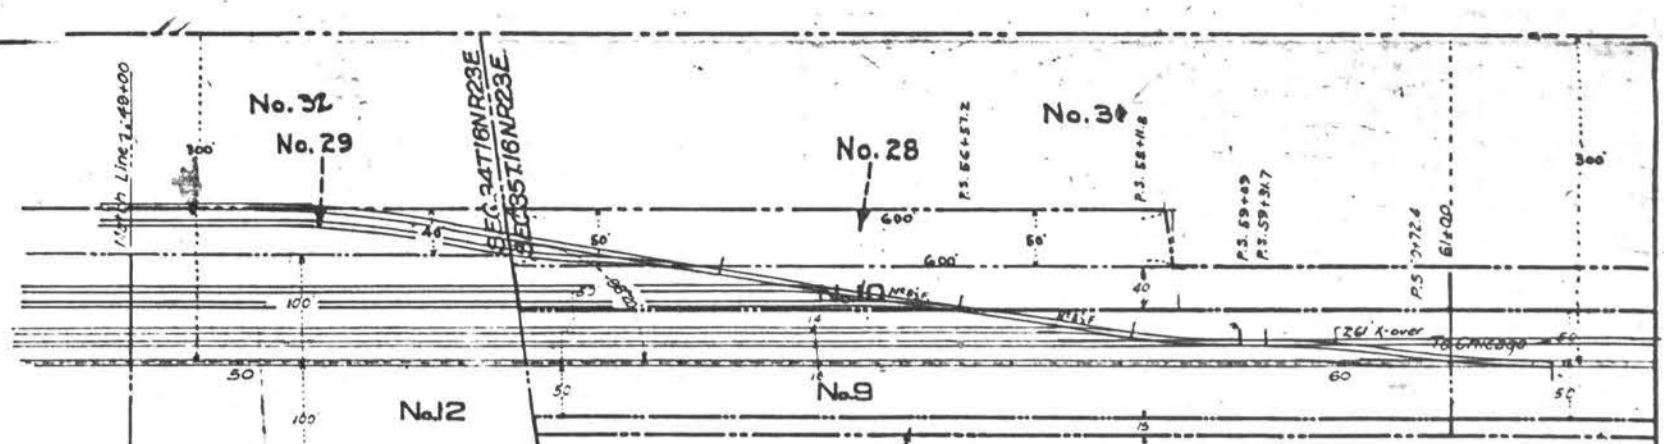

**BEVERLY GRANT CO. WASH.**  
 STATION MAP  
 LANDS TRACKS & STRUCTURES  
**CHICAGO MILWAUKEE & ST. PAUL RY. CO.**  
 OPERATED BY THE  
 CHICAGO, MILWAUKEE & ST. PAUL RY. CO.  
 COLUMBIA DIVISION, MAIN LINE.  
 STATION 62+80 TO STATION 4616+50  
 SCALE 1-IN=100 FT. APRIL 10 1916  
 OFFICE OF CHIEF ENGINEER  
 CHICAGO ILLINOIS

Sheet No. 5-36 of 36 sheets of C. M. & St. P. Ry. Co. Main Line  
 from survey station 62+80 to survey station 4616+50  
*A.E. Lodge*  
 Valuation Engineer

