




PLAN	SUPERVISOR	DATE
NOTE BOOK	PLOTTED	BY
NO.	ALIGNMENT CHECKED	
	(11) OF 101 SHEETS	

DATE 3-29-33  
 C.L.P. D.C.H.  
 R.G.S. J.W.H.  
 DIST. ENGR.

PROFILE	SUPERVISOR	DATE
NOTE BOOK	PLOTTED	BY
NO.	GRADES CHECKED	
	STRUCTURE NOT AT SCALE	

Drawn by  
 Traced " "  
 Checked " "  
 Loc. Eng.  
 Dist. Eng.

FED. ROAD DIST. NO.	STATE	F.A.G.C. PROJ. NO.	FISCAL YEAR	SHEET NO.	TOTAL SHEETS
1	WASH.	FAGH 155-D	1939	3	17

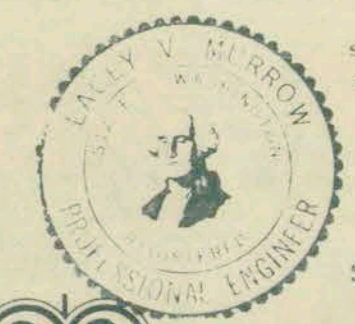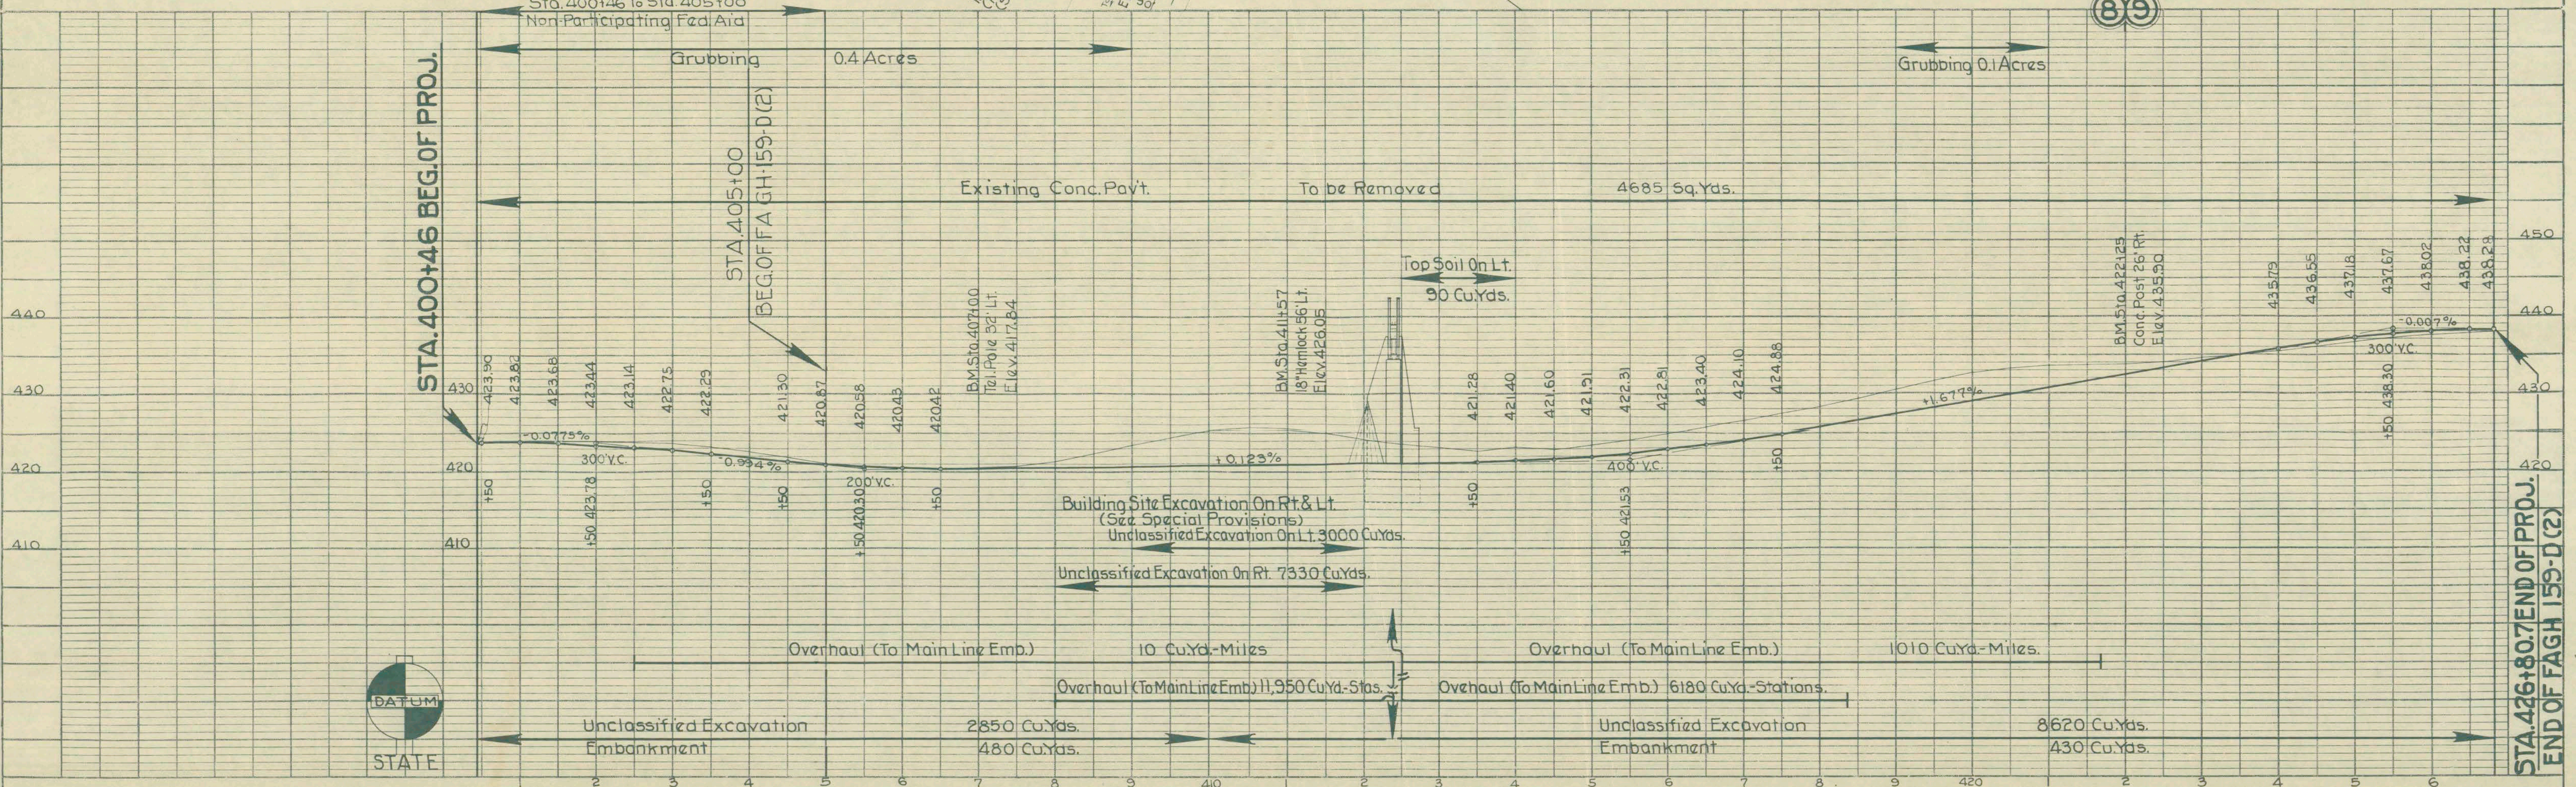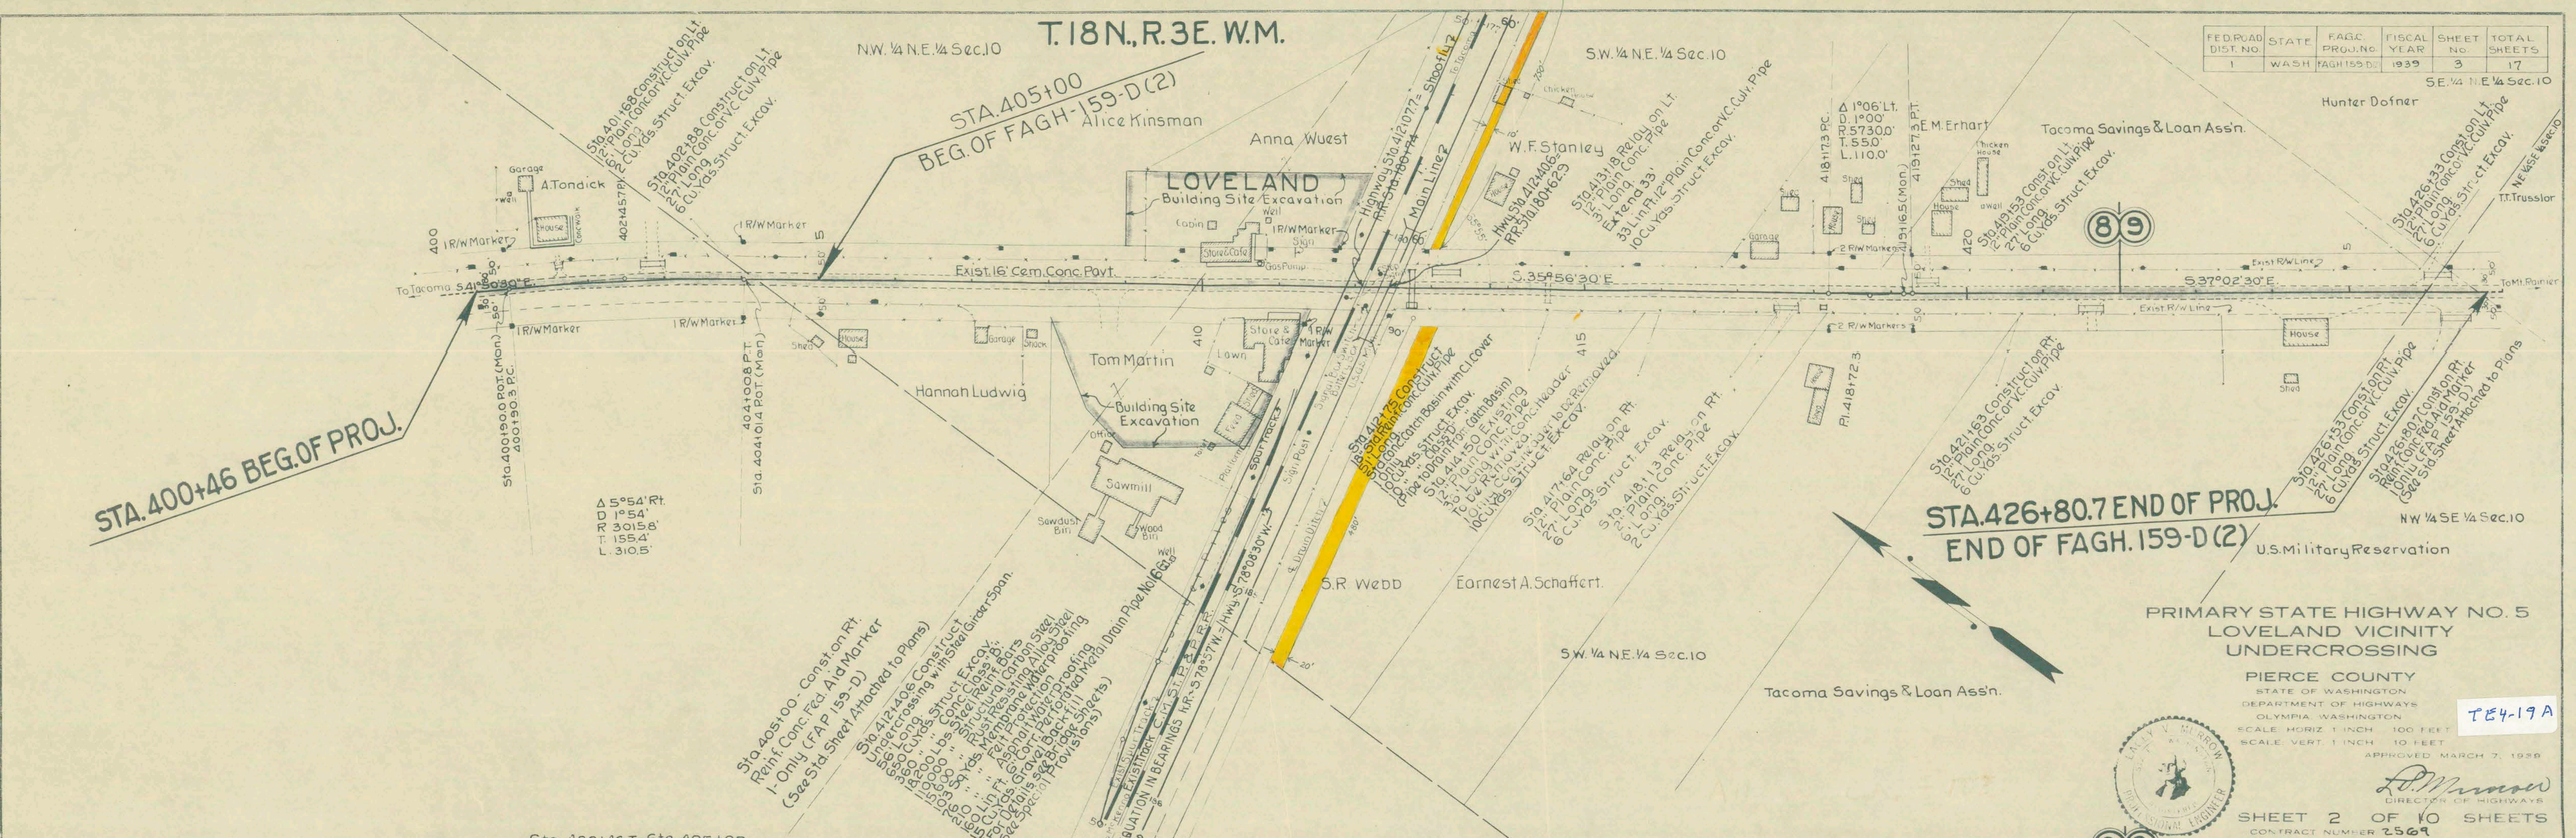

TE4-17A  
 SHEET 2 OF 10 SHEETS  
 CONTRACT NUMBER 2569