


ACCEL. NUMBER	GRANTEE	INSTRUMENT	DATE	RECORDED	CUSTODIAN'S NO.	REMARKS
1	Wm. A. Brockway	Condensation	11-9-06	152,469, Dec. 7, 1908	9293	
2	Wm. A. Brockway et al	Condensation	1-30-06	143,586, Apr. 26, 1908	9292	
3	Charles C. Howard & Wife	Cond. W.D.	8-15-07	142,568, Oct. 2, 1907	9222	
4	Charles C. Howard & Wife	Snow Easement in W.D.	8-15-07	142,568, Oct. 2, 1907	9222	
5	Charles C. Howard & Wife	Snow Easement in W.D.	8-15-07	142,568, Oct. 2, 1907	9222	
6	Charles C. Howard & Wife	Cond. W.D.	8-15-07	142,568, Oct. 2, 1907	9222	
7	Charles C. Howard & Wife	Snow Easement in W.D.	8-15-07	142,568, Oct. 2, 1907	9222	
8	Charles C. Howard & Wife	Snow Easement in W.D.	8-15-07	142,568, Oct. 2, 1907	9222	
9	Charles C. Howard & Wife	Snow Easement in W.D.	8-15-07	142,568, Oct. 2, 1907	9222	
10	L. T. Brockway & Wife	W.D.	4-20-07	142,240, May 16, 1907	9234	
11	L. T. Brockway & Wife	Snow Easement in W.D.	4-20-07	142,240, May 16, 1907	9234	
12	L. T. Brockway & Wife	Snow Easement in W.D.	4-20-07	142,240, May 16, 1907	9234	
13	Ralph Leonard & Wife	Cond. W.D.	5-28-07	142,120, July 1, 1907	9251	
14	Ralph Leonard & Wife	Snow Easement in W.D.	5-28-07	142,120, July 1, 1907	9251	
15	Ralph Leonard & Wife	Snow Easement in W.D.	5-28-07	142,120, July 1, 1907	9251	
16	Ralph Leonard & Wife	Snow Easement in W.D.	5-28-07	142,120, July 1, 1907	9251	
17	Ralph Leonard & Wife	W.D.	4-17-07	142,263, May 16, 1907	9251	
18	Hans Jensen & Wife	Cond. W.D.	1-24-08	150,192, June 15, 1908	9254	
19	Hans Jensen & Wife	Snow Easement in W.D.	1-24-08	150,192, June 15, 1908	9254	
20	Hans Jensen & Wife	Snow Easement in W.D.	1-24-08	150,192, June 15, 1908	9254	
21	Hans Jensen & Wife	Snow Easement in W.D.	1-24-08	150,192, June 15, 1908	9254	
22	Hans Jensen & Wife	Snow Easement in W.D.	1-24-08	150,192, June 15, 1908	9254	
23	Hans Jensen & Wife	Condemnation	7-2-07	134,467, July 20, 1907	9268	

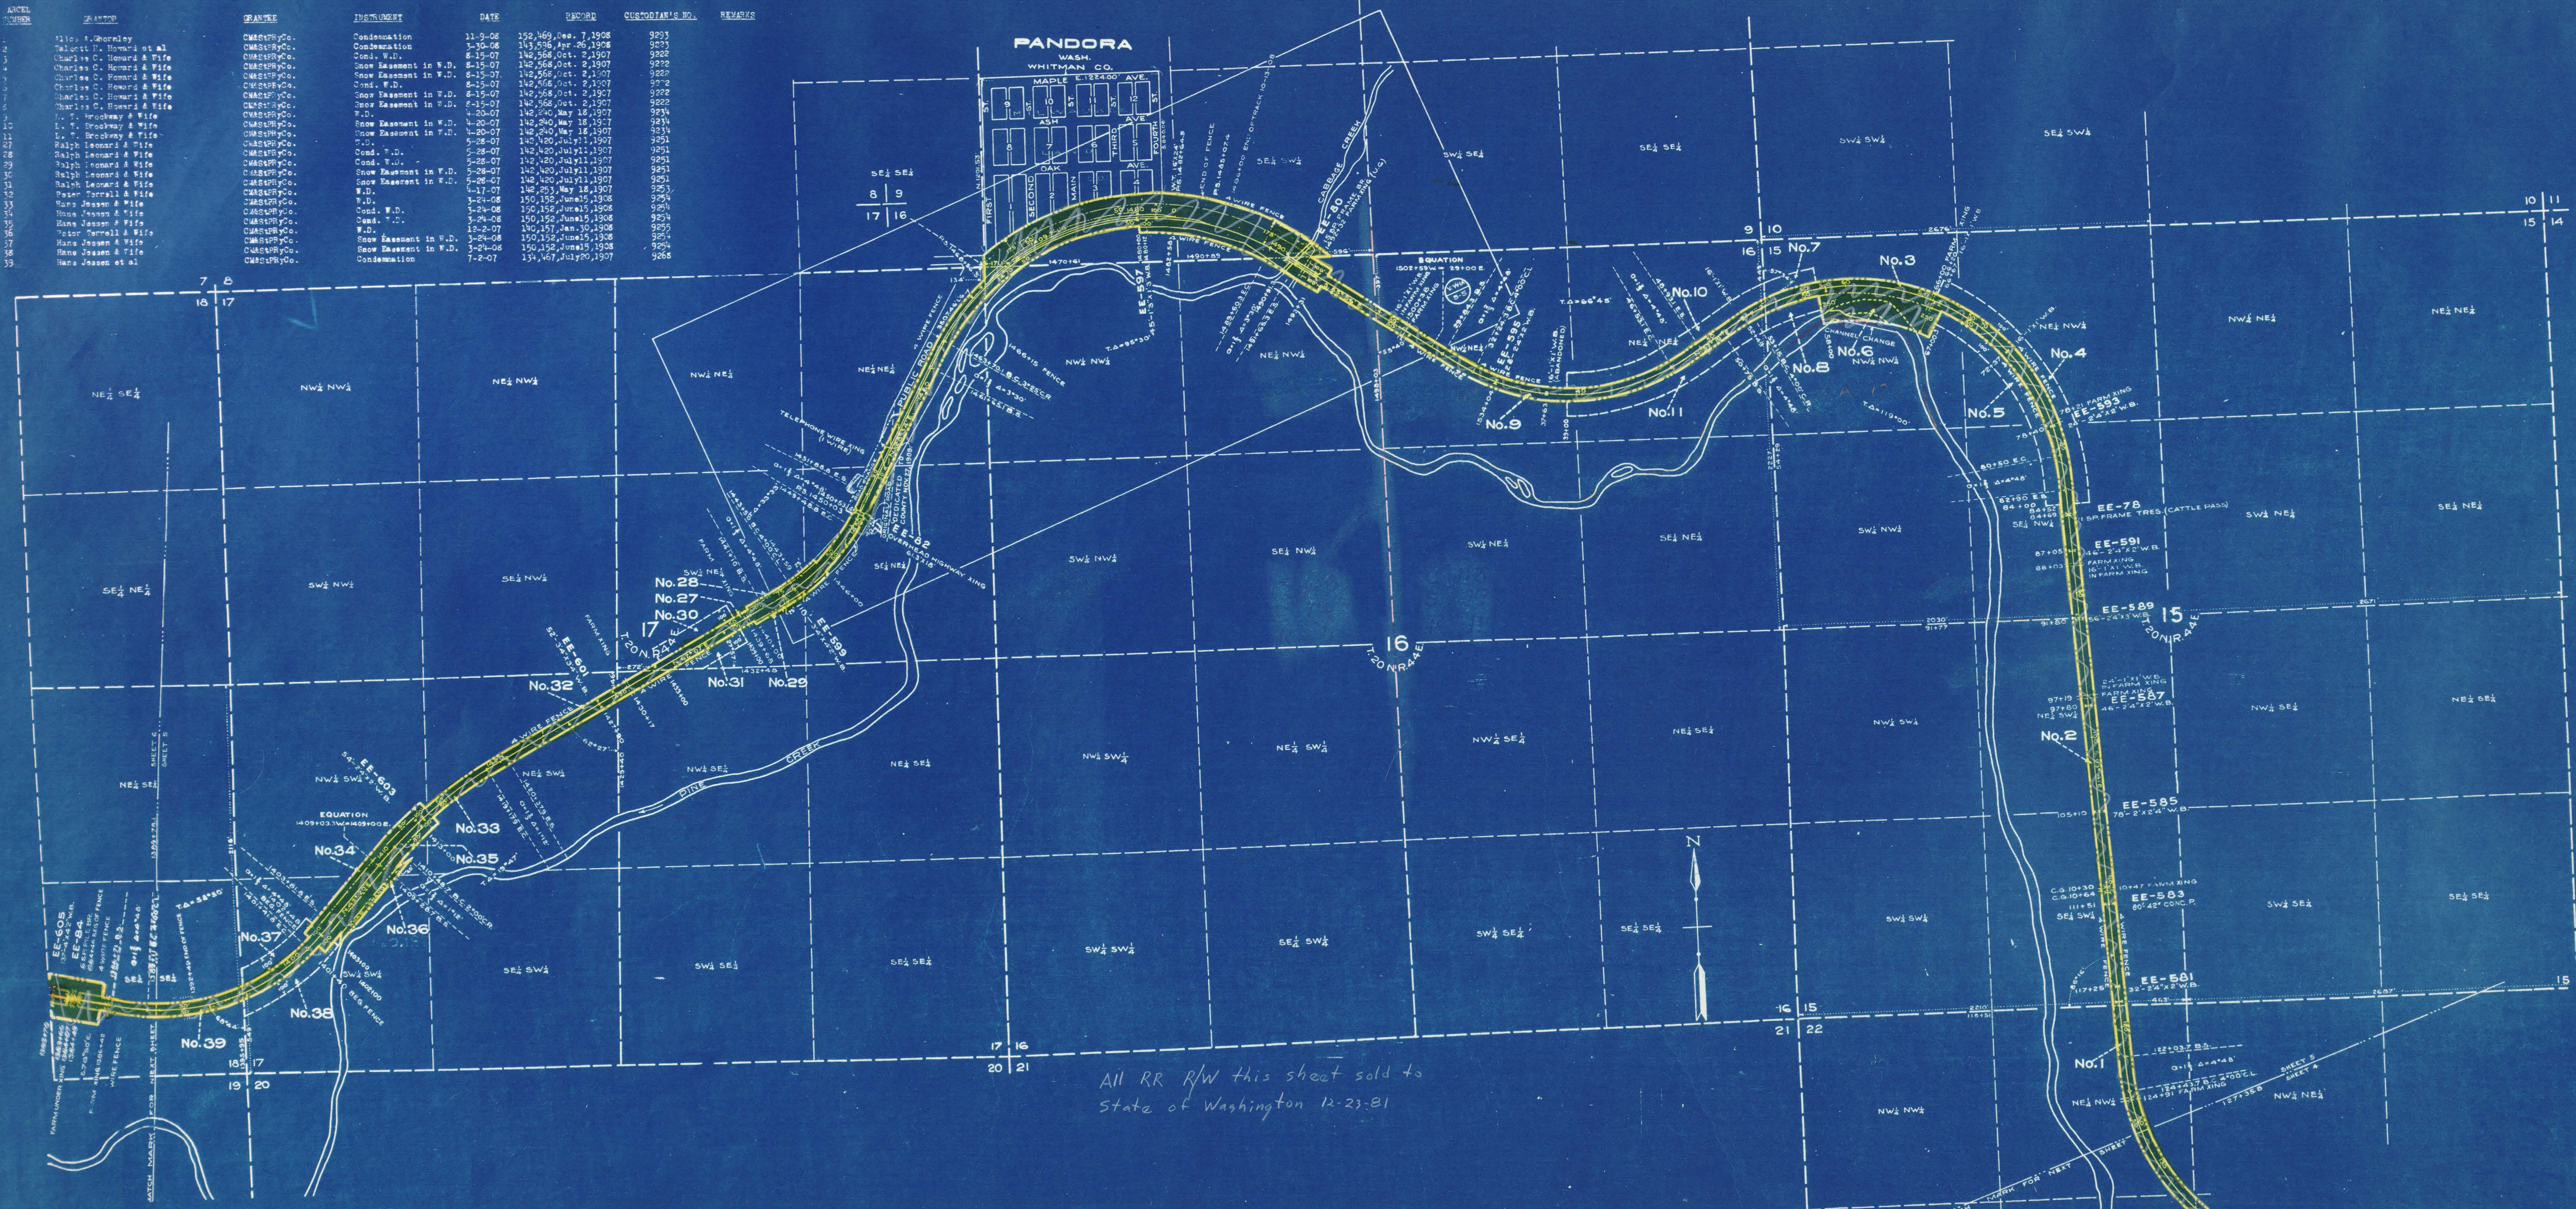

All RR R/W this sheet sold to State of Washington 12-23-81

Sheet No. 5 of 5 sheets of C. M. & St. P. Ry. Co. Main Line
 from survey station 127+35.8 to survey station 1389+78.1
A. E. Lodge
 Valuation Engineer

RIGHT OF WAY AND TRACK MAP
CHICAGO, MILWAUKEE & ST. PAUL RY. CO.
 OPERATED BY THE
CHICAGO, MILWAUKEE & ST. PAUL RY. CO.
 COAST DIVISION MAIN LINE
 STATION 127+35.8 TO STATION 1389+78.1
 SCALE: 1" = 4 MILES JUNE 30, 1918.
 OFFICE OF VALUATION ENGINEER
 CHICAGO, ILLINOIS. **VW-1A**
 5