


ESSEX
THURSTON COUNTY
WASHINGTON

P.ROLL	OWNER	CLASS	ACREAGE	DATE	RECORD	RECORD NO.	REMARKS
1	Olympia Terminal Ry. Co.	RR	1.00	1-12-13	56,138, Sep. 19, 1913	4235	
2	Olympia Terminal Ry. Co.	RR	1.00	6-11-13	56,138, Sep. 19, 1913	4235	
3	Olympia Terminal Ry. Co.	RR	1.00	3-1-13	56,138, Sep. 19, 1913	4235	
4	Olympia Terminal Ry. Co.	RR	1.00	3-10-13	56,138, Sep. 19, 1913	4235	
5	Olympia Terminal Ry. Co.	RR	1.00	8-15-13	56,138, Sep. 19, 1913	4235	
6	W. A. Camp & wife	RR	1.00	1-10-14	70,380, June 23, 1914	4246	
7	W. A. Camp & wife	RR	1.00	1-11-15	70,380, July 24, 1915	4246	
8	Olympia Terminal Ry. Co.	RR	1.00	1-1-13	56,138, Sep. 19, 1913	4235	
9	Olympia Terminal Ry. Co.	RR	1.00	2-1-13	56,138, Sep. 19, 1913	4235	
10	Olympia Terminal Ry. Co.	RR	1.00	3-1-13	56,138, Sep. 19, 1913	4235	
11	W. A. Camp & wife	RR	1.00	1-1-13	70,380, Oct. 23, 1913	4246	
12	W. A. Camp & wife	RR	1.00	1-1-13	70,380, Oct. 23, 1913	4246	
13	W. A. Camp & wife	RR	1.00	1-1-13	70,380, Oct. 23, 1913	4246	
14	W. A. Camp & wife	RR	1.00	1-1-13	70,380, Oct. 23, 1913	4246	
15	State of Washington	RR	1.00	1-1-13	56,225, Mar. 27, 1916	4257	
16	State of Washington	RR	1.00	1-1-13	56,225, Mar. 27, 1916	4257	
17	State of Washington	RR	1.00	1-1-13	56,225, Mar. 27, 1916	4257	
18	Olympia Terminal Ry. Co.	RR	1.00	8-1-13	56,138, Sep. 19, 1913	4235	
19	Olympia Terminal Ry. Co.	RR	1.00	8-1-13	56,138, Sep. 19, 1913	4235	
20	Olympia Terminal Ry. Co.	RR	1.00	8-1-13	56,138, Sep. 19, 1913	4235	
21	W. A. Camp & wife	RR	1.00	1-1-13	70,380, Oct. 23, 1913	4246	
22	W. A. Camp & wife	RR	1.00	1-1-13	70,380, Oct. 23, 1913	4246	
23	W. A. Camp & wife	RR	1.00	1-1-13	70,380, Oct. 23, 1913	4246	
24	W. A. Camp & wife	RR	1.00	1-1-13	70,380, Oct. 23, 1913	4246	
25	Thurston County	RR	1.00	1-1-13	56,225, Mar. 27, 1916	4257	14' strip across county road.
26	Thurston County	RR	1.00	1-1-13	56,225, Mar. 27, 1916	4257	14' strip across county road.
27	Thurston County	RR	1.00	1-1-13	56,225, Mar. 27, 1916	4257	14' strip across county road.
28	Thurston County	RR	1.00	1-1-13	56,225, Mar. 27, 1916	4257	14' strip across county road.
29	Thurston County	RR	1.00	1-1-13	56,225, Mar. 27, 1916	4257	14' strip across county road.
30	Thurston County	RR	1.00	1-1-13	56,225, Mar. 27, 1916	4257	14' strip across county road.
31	Olympia Terminal Ry. Co.	RR	1.00	1-1-13	56,138, Sep. 19, 1913	4235	
32	Olympia Terminal Ry. Co.	RR	1.00	1-1-13	56,138, Sep. 19, 1913	4235	
33	Olympia Terminal Ry. Co.	RR	1.00	1-1-13	56,138, Sep. 19, 1913	4235	
34	Olympia Terminal Ry. Co.	RR	1.00	1-1-13	56,138, Sep. 19, 1913	4235	

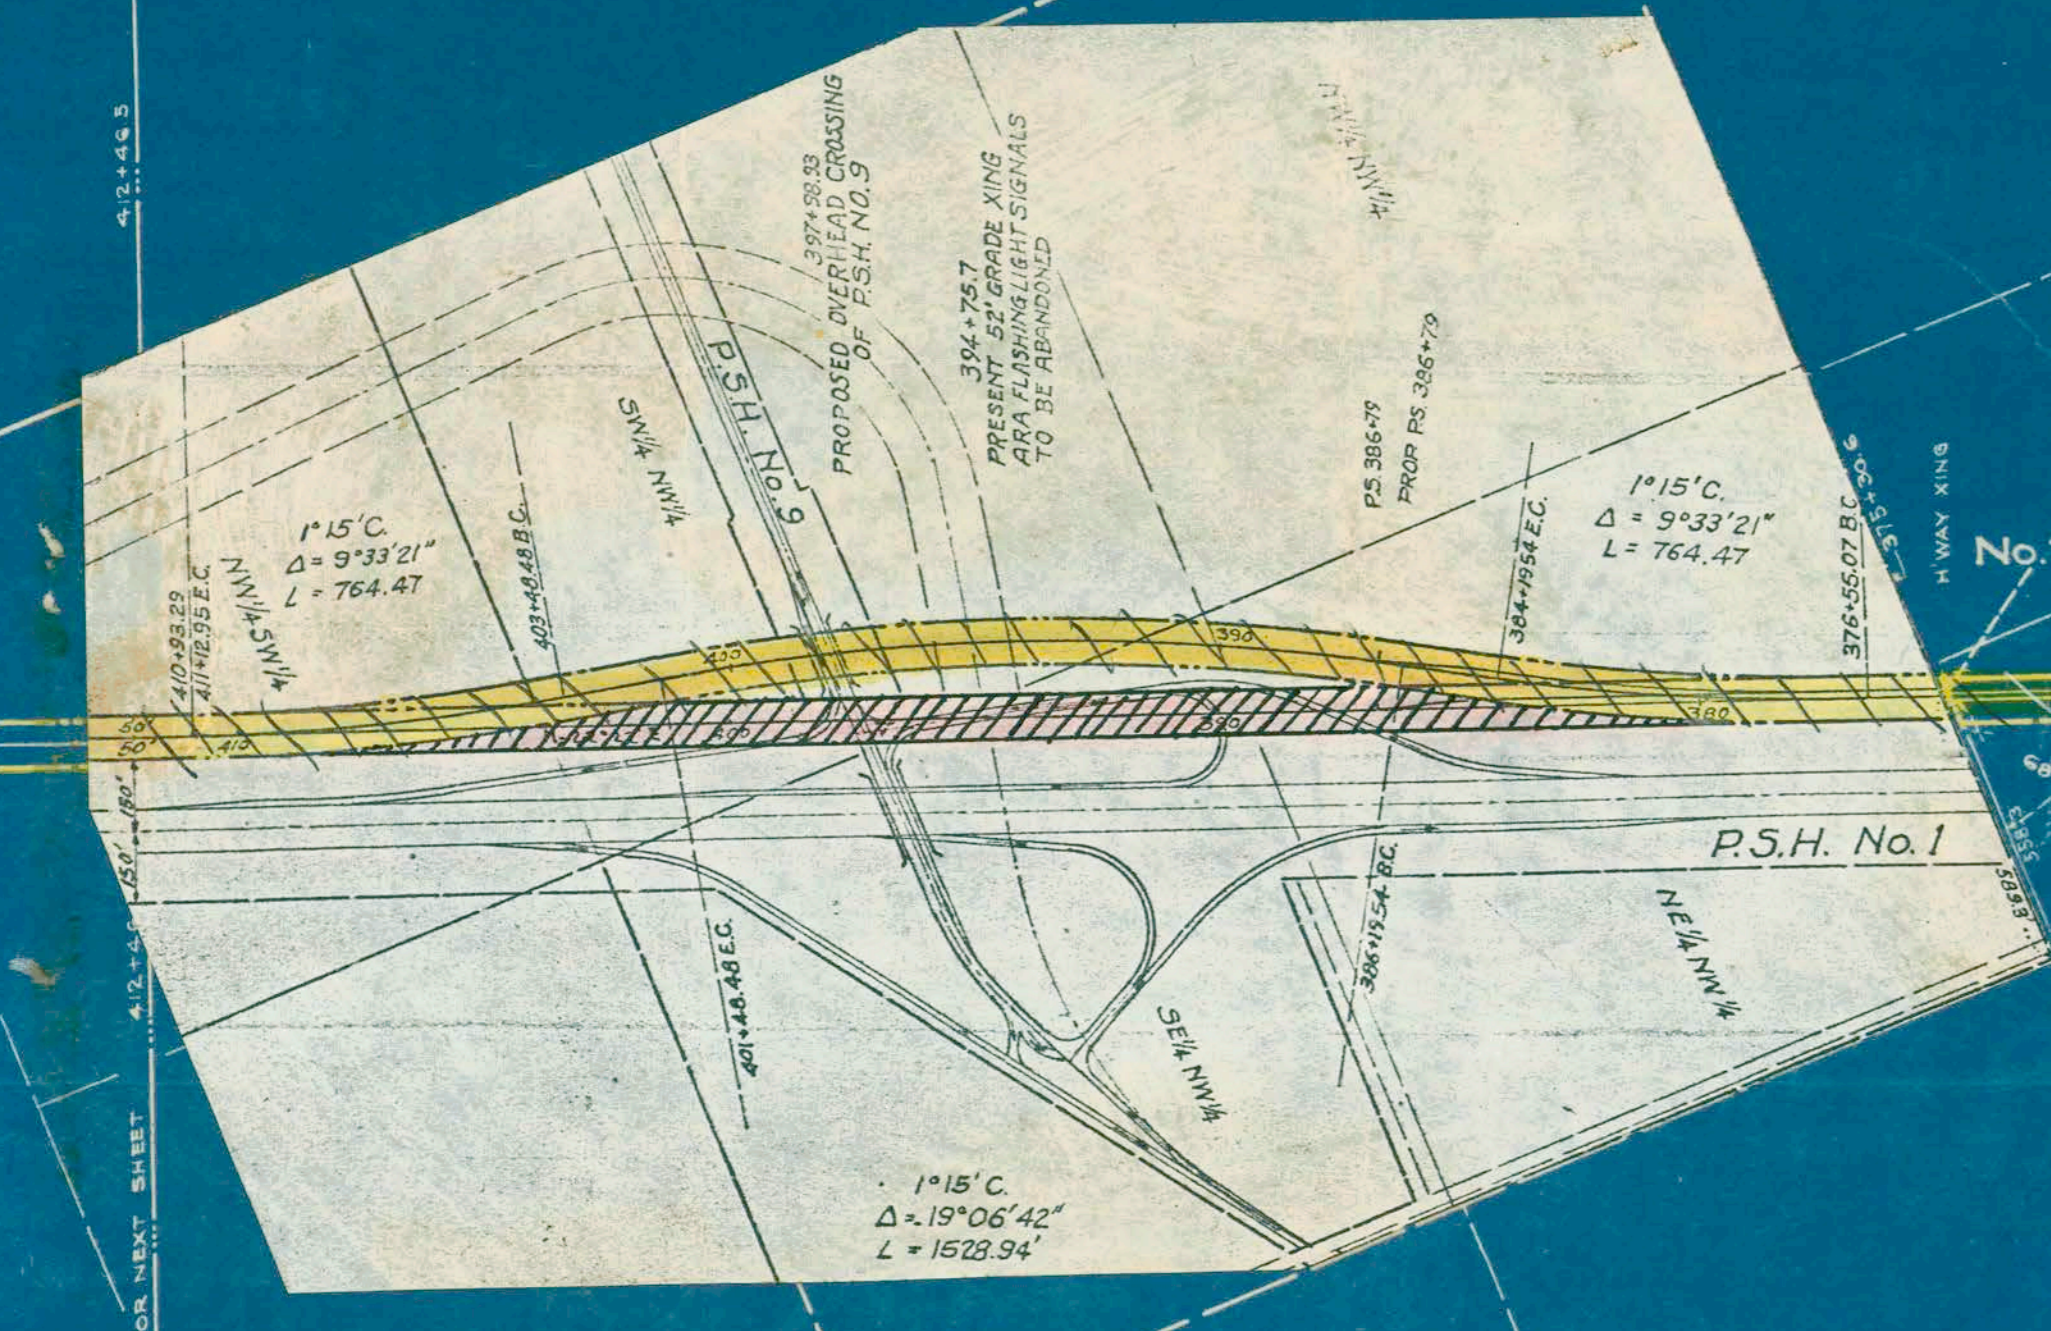

SOLD BY Q.C.D. ON DEC 11, 1980
TO CHEHALIS WESTERN R.R. CO.

RIGHT OF WAY AND TRACK MAP
CHICAGO, MILWAUKEE & ST. PAUL RY. CO.

OPERATED BY THE
CHICAGO, MILWAUKEE & ST. PAUL RY. CO.

COAST DIVISION MAYTOWN TO RAYMOND
STATION 201+26.5 TO STATION 412+46.5

SCALE: 1 IN. = 400 FT. JUNE 30 1918
OFFICE OF VALUATION ENGINEER

Sheet No. 1 of 12 sheets of C.M. & St. P. Ry. Co. Maytown to Raymond Line
from survey station 481+26.5 to survey station 412+46.5
A.E. Lodge
Valuation Engineer

TE3-2

Y. WASH. 20