


NO.	DATE	RECORD	SECTION	REMARKS
1	3-13-12	545, 85 1/2	6, 1918	10-44 Convey undivided 1/2 interest.
2	6-27-12	619, 305 July 25, 1912	10-44	
3	12-11-04	500, 541 Jan. 14, 1907	10-46	
4	12-15-06	527, 255 Jan. 14, 1907	10-29	
5	3-2-06	574, 245 June 6, 1908	10-31	
6	4-6-06		10-37	Operating on N.P. Ry. Co.'s R.T.
7	3-25-09	574, 245 June 6, 1908	10-31	
8	12-2-06	580, 458 Jan. 14, 1907	10-28	
9	6-12-12	1025, 178 July 20, 1912	10-26	Hold exclusively by CHAS. PHYCO. Right to maintain poles & anchors for transmission line.
10	4-13-12	902, 166 May 4, 1912	10-27	
11	7-15-07		2-215	Crossing P.S.B. Ry.
12	1-1-08	550, 462 Jan. 14, 1907	10-28	
13	1-1-08	580, 458 Jan. 14, 1907	10-28	
14	12-2-06	580, 458 Jan. 14, 1907	10-28	
15	6-12-12	1025, 178 July 20, 1912	10-27	Hold exclusively by CHAS. PHYCO. Right to maintain poles & anchors for transmission line.
16	12-2-06	580, 458 Jan. 14, 1907	10-27	
17	6-12-12	1025, 178 July 20, 1912	10-27	Hold exclusively by CHAS. PHYCO. Right to maintain poles & anchors for transmission line.
18	11-30-06	559, 106 Jan. 14, 1907	10-27	
19	11-27-06	554, 90 Jan. 14, 1907	10-29	
20	11-27-06	559, 106 Jan. 14, 1907	10-30	
			10-33	
			8901	Not owned, 14' strip across P Hayes Road.
			10247	Right to maintain 4 anchors. 50' x 1/2" x 3/4"
			10272	Crossing & poles and notches.
			10274	47' Poles - 42' Anchors - 5' Wires - 24' x 3/4"
			10276	Overhead wire. 100' x 1/2" x 3/4"
			10278	4' x 1/2" x 3/4"
			10279	4' x 1/2" x 3/4"
			10280	1' x 1/2" x 3/4"



State of Illinois
County of Cook

I, the undersigned, officer of the Chicago, Milwaukee & St. Paul Railway Co. do hereby certify that this is a correct map, in a series of primary sheets and supplemental sheets, of said railroad, from survey station 502+93.3 to station 291+73.3 prepared from the records of said company.

O.C. Lodge
Valuation Engineer

W.A.K. Spawny
Assistant to President

Subscribed and sworn to before me this 14th day of December 1921.
Franz E. Coakley
Notary Public in and for the County of Cook, State of Illinois.

My commission expires April 1, 1924.

RIGHT OF WAY AND TRACK MAP
CHICAGO, MILWAUKEE & ST. PAUL RY. CO.
O. W. R. R. AND N. C. JOINT AND EQUAL OWNERS EXCEPT WHERE NOTED,
OPERATED BY THE
CHICAGO, MILWAUKEE & ST. PAUL RY. CO.
COAST DIVISION MAIN LINE
STATION 502+93.3 TO STATION 291+73.3
SCALE 1 IN. = 4 MILES
OFFICE OF VALUATION ENGINEER
CHICAGO, ILLINOIS

