


PARCEL NUMBER	GRANTOR	GRATTEE	INSTRUMENT	DATE	RECORD	QUANTITY ACRES	REMARKS
1	F.W. Rothrock, et al	CMAPRRyCo.	Condemnation	7-22-12	W	July 22, 1912	8957
2	Washington Irrigation & Development Co.	CMAPRRyCo.	W.D.	2-25-13	136,416	July 7, 1913	8974
3	United States	CMAPRRyCo.	Grant & Filing Map	7-26-13			U-140
4	Washington Irrigation & Development Co.	CMAPRRyCo.	W.D.	7-25-13	136,416	July 7, 1913	8974
5	F.W. Rothrock, et al	CMAPRRyCo.	Condemnation	7-22-12	W	July 22, 1912	8957
6	Washington Irrigation & Development Co.	CMAPRRyCo.	W.D.	2-25-13	136,416	July 7, 1913	8974
7	United States	CMAPRRyCo.	Grant & Filing Map	5-19-13			U-140
8	F.W. Rothrock, et al	CMAPRRyCo.	Condemnation	7-22-12	W	July 22, 1912	8957
9	H.L. Day, et al	CMAPRRyCo.	W.D.	11-18-18	132,474	Dec. 26, 1912	9015
10	H.L. Day, et al	CMAPRRyCo.	W.D.	11-18-18	132,474	Dec. 26, 1912	9015
11	F.W. Rothrock & Wife	CMAPRRyCo.	Condemnation	6-26-12	W	July 22, 1912	9055
12	United States	CMAPRRyCo.	Grant & Filing Map	5-19-13			U-150
13	F.W. Rothrock, et al	CMAPRRyCo.	Condemnation	6-26-12	W	July 22, 1912	9055



RIGHT OF WAY AND TRACK MAP
CHICAGO, MILWAUKEE & ST. PAUL RY. CO.

OPERATED BY THE
CHICAGO, MILWAUKEE & ST. PAUL RY. CO.
COAST DIVISION
STATION 422+41 TO STATION 633+77.2
SCALE: 1 IN. = 4 MILES
OFFICE OF VALUATION ENGINEER
CHICAGO, ILLINOIS.

Sheet No. 3 of 12 sheets of C. M. & St. P. Ry. Co. Main Line
from survey station 422+41 to survey station 633+77.2

A. E. Lodge
Valuation Engineer

V.W.-B
3

YAKIMA