
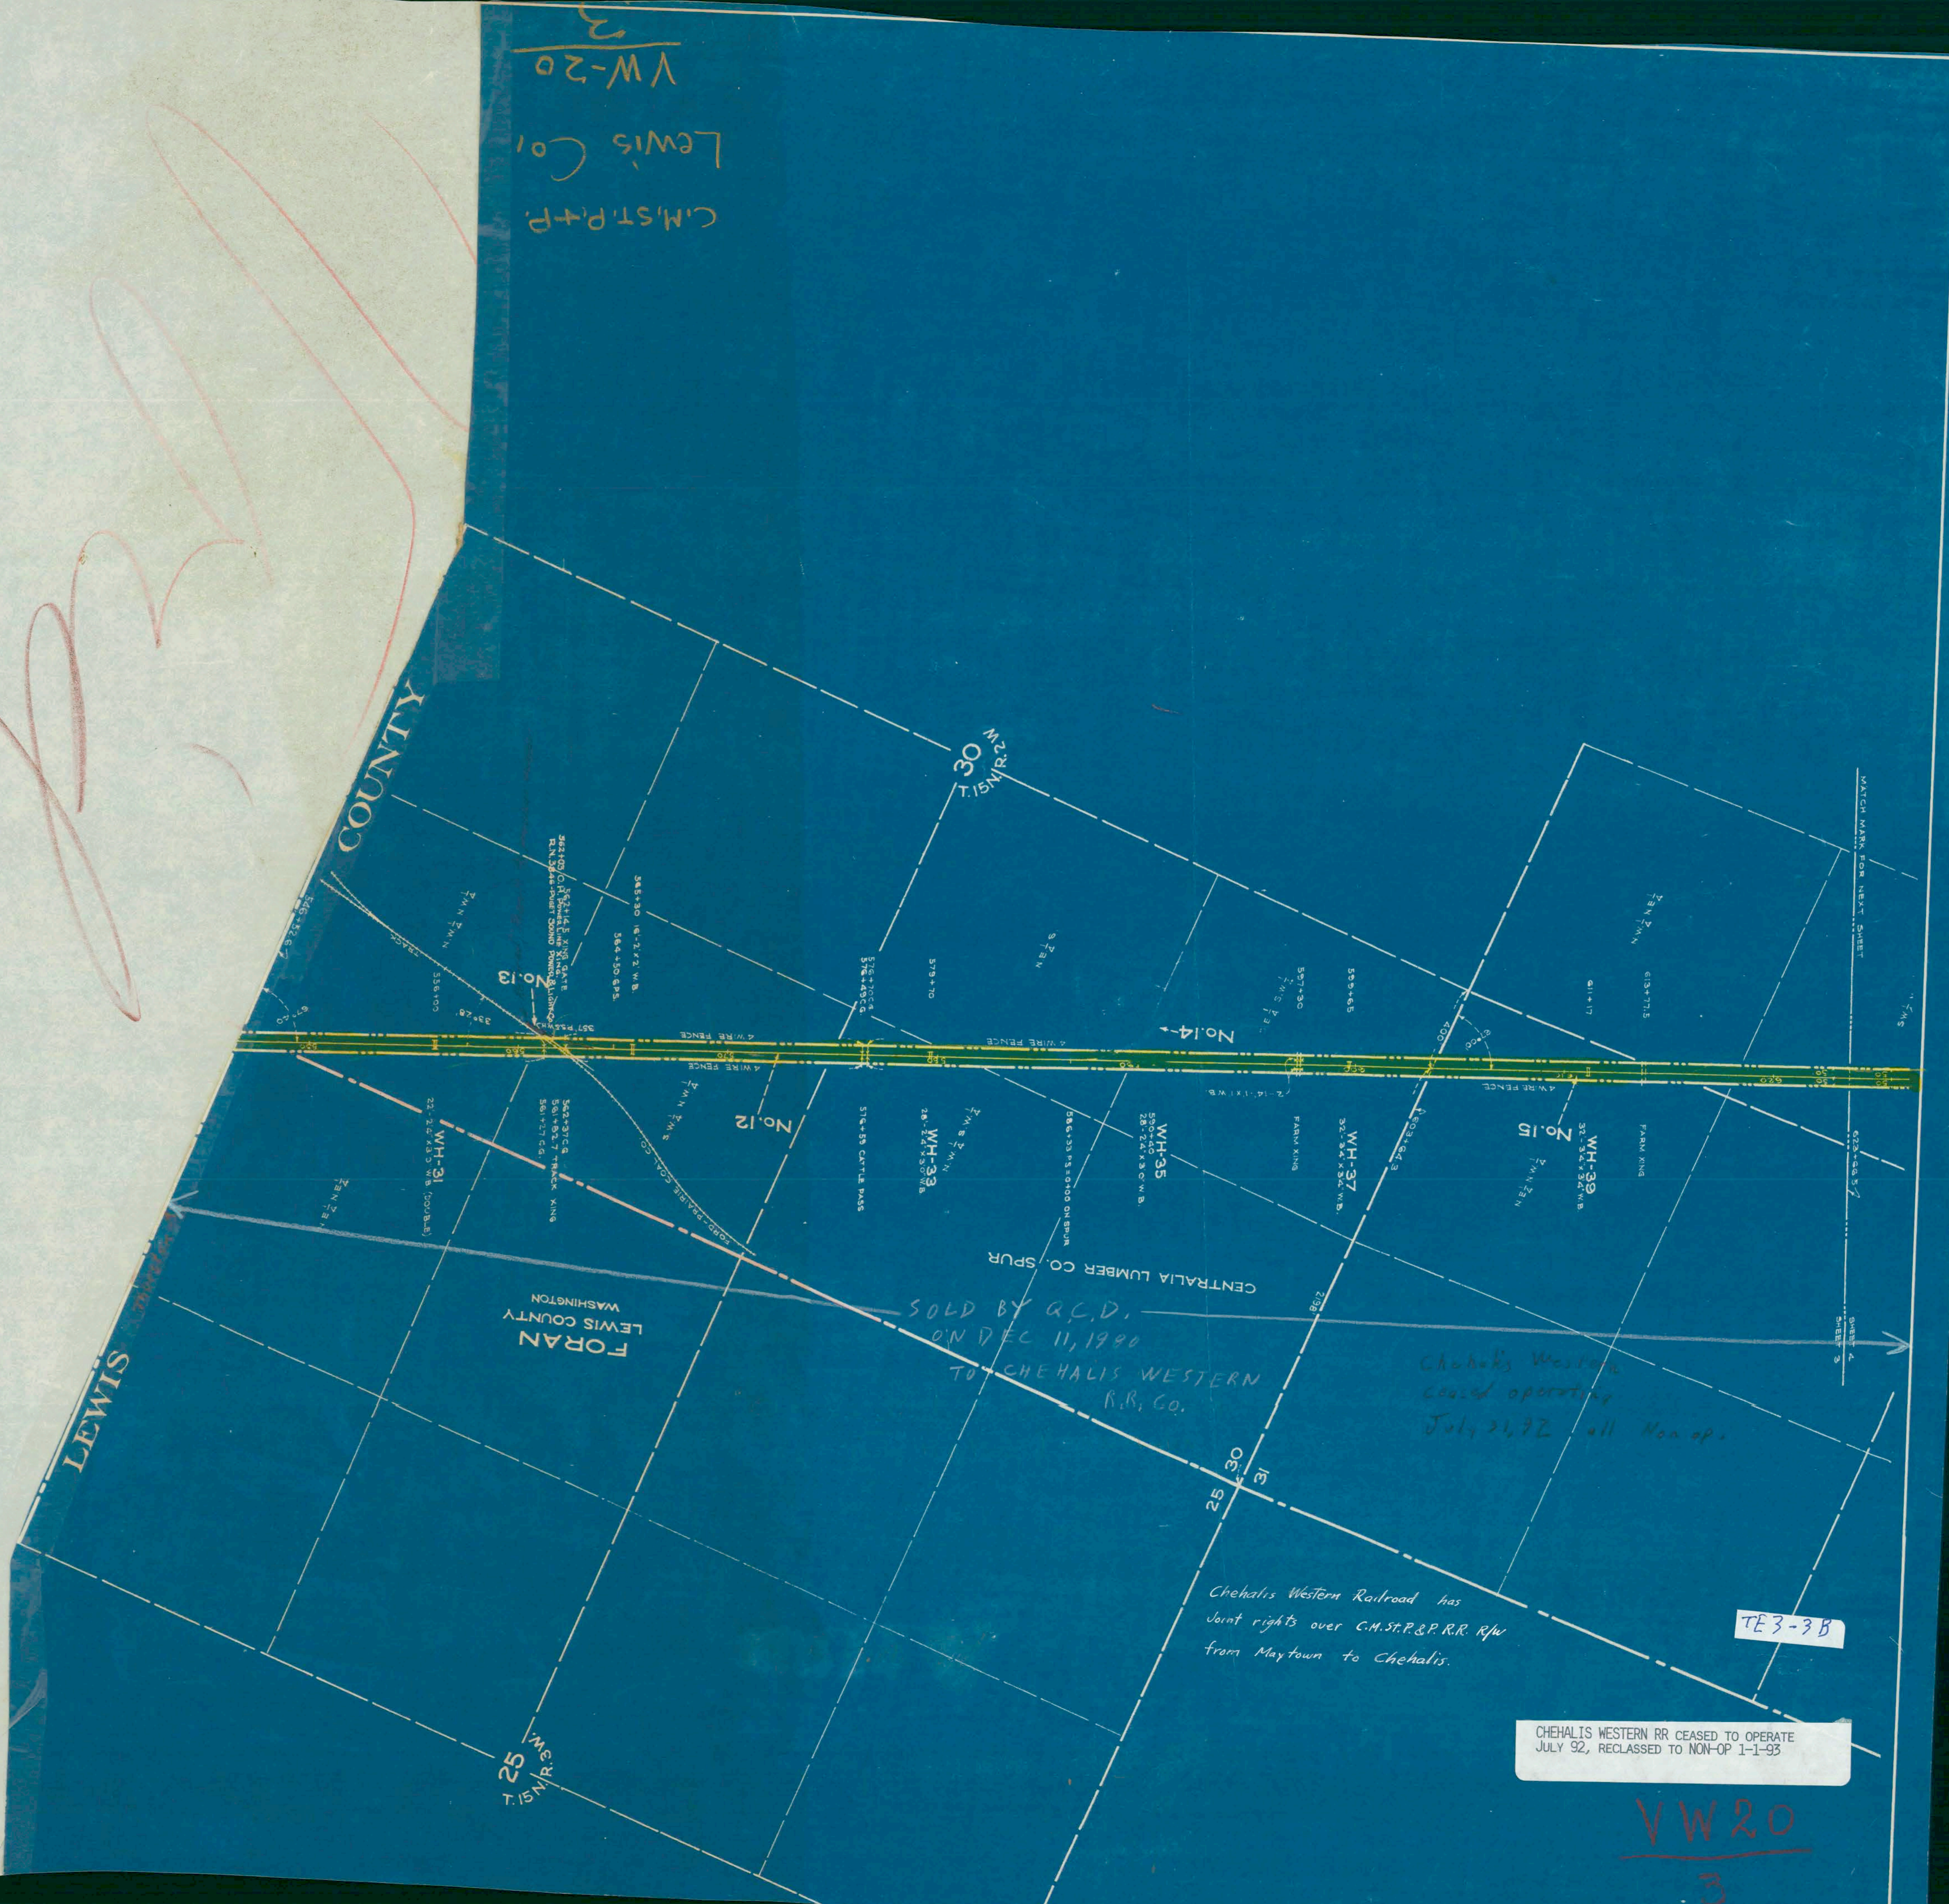


VW-20
Lewis Co
C.M. ST. P. & P.

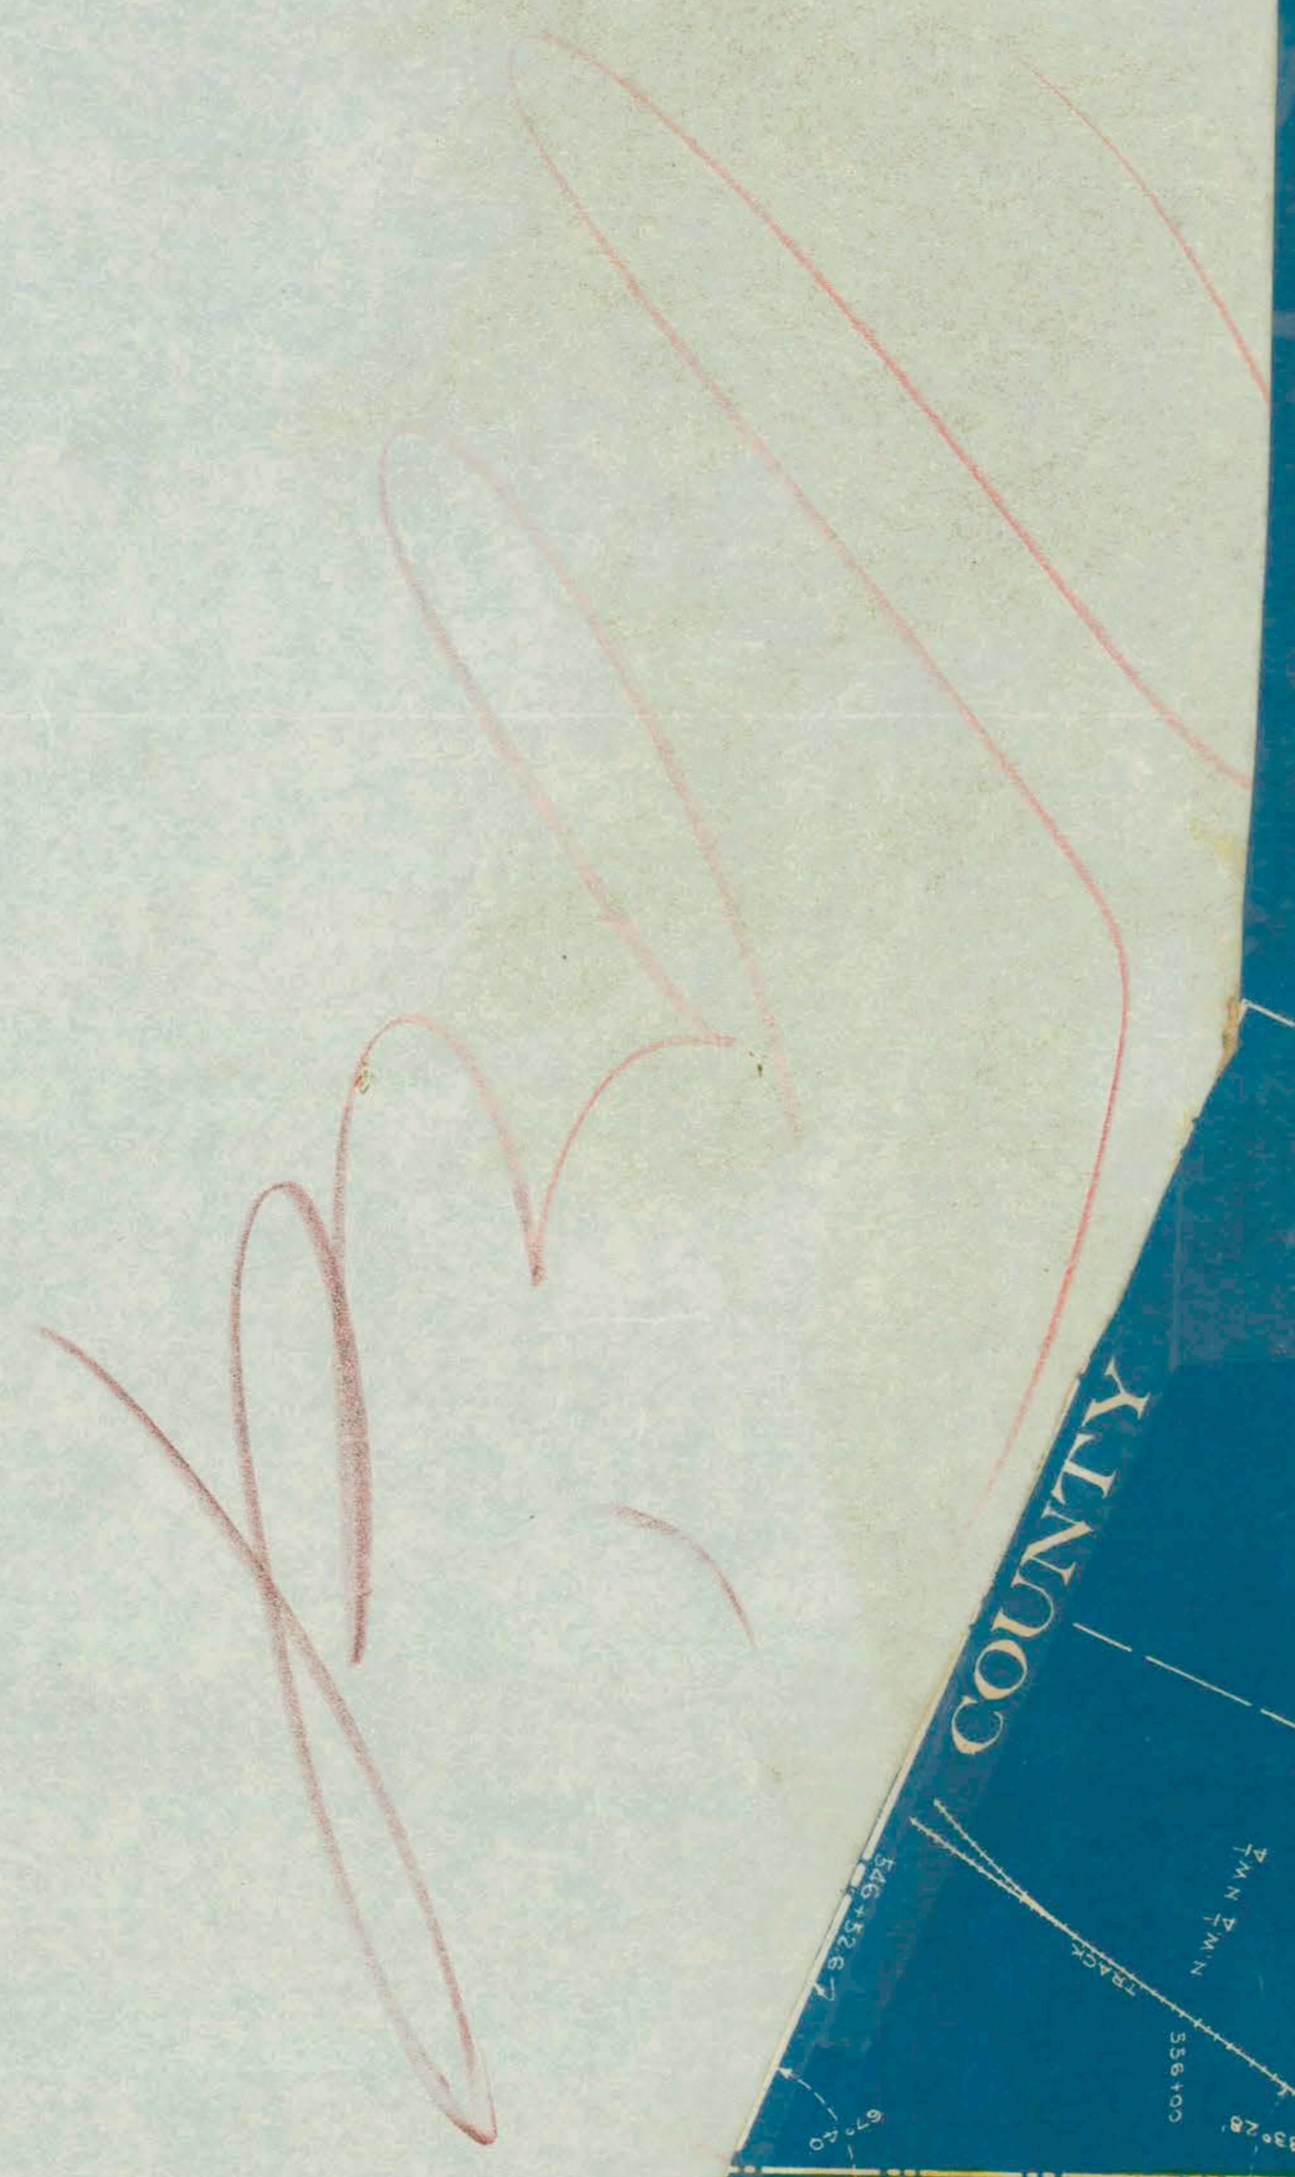

LEWIS COUNTY

LEWIS COUNTY

15

13

14

15

FORAN
LEWIS COUNTY
WASHINGTON

CENTRALIA LUMBER CO. SPUR

SOLD BY G.C.D.
TO CHEHALIS WESTERN
R.R. CO.

Chehalis Western
ceased operating

Chehalis Western Railroad has
Joint rights over C.M. ST. P. & P.R.R. R/W
from Maytown to Chehalis.

CHEHALIS WESTERN RR CEASED TO OPERATE

TE 3-3 B

VW20

3