


JEFFERSON CO.

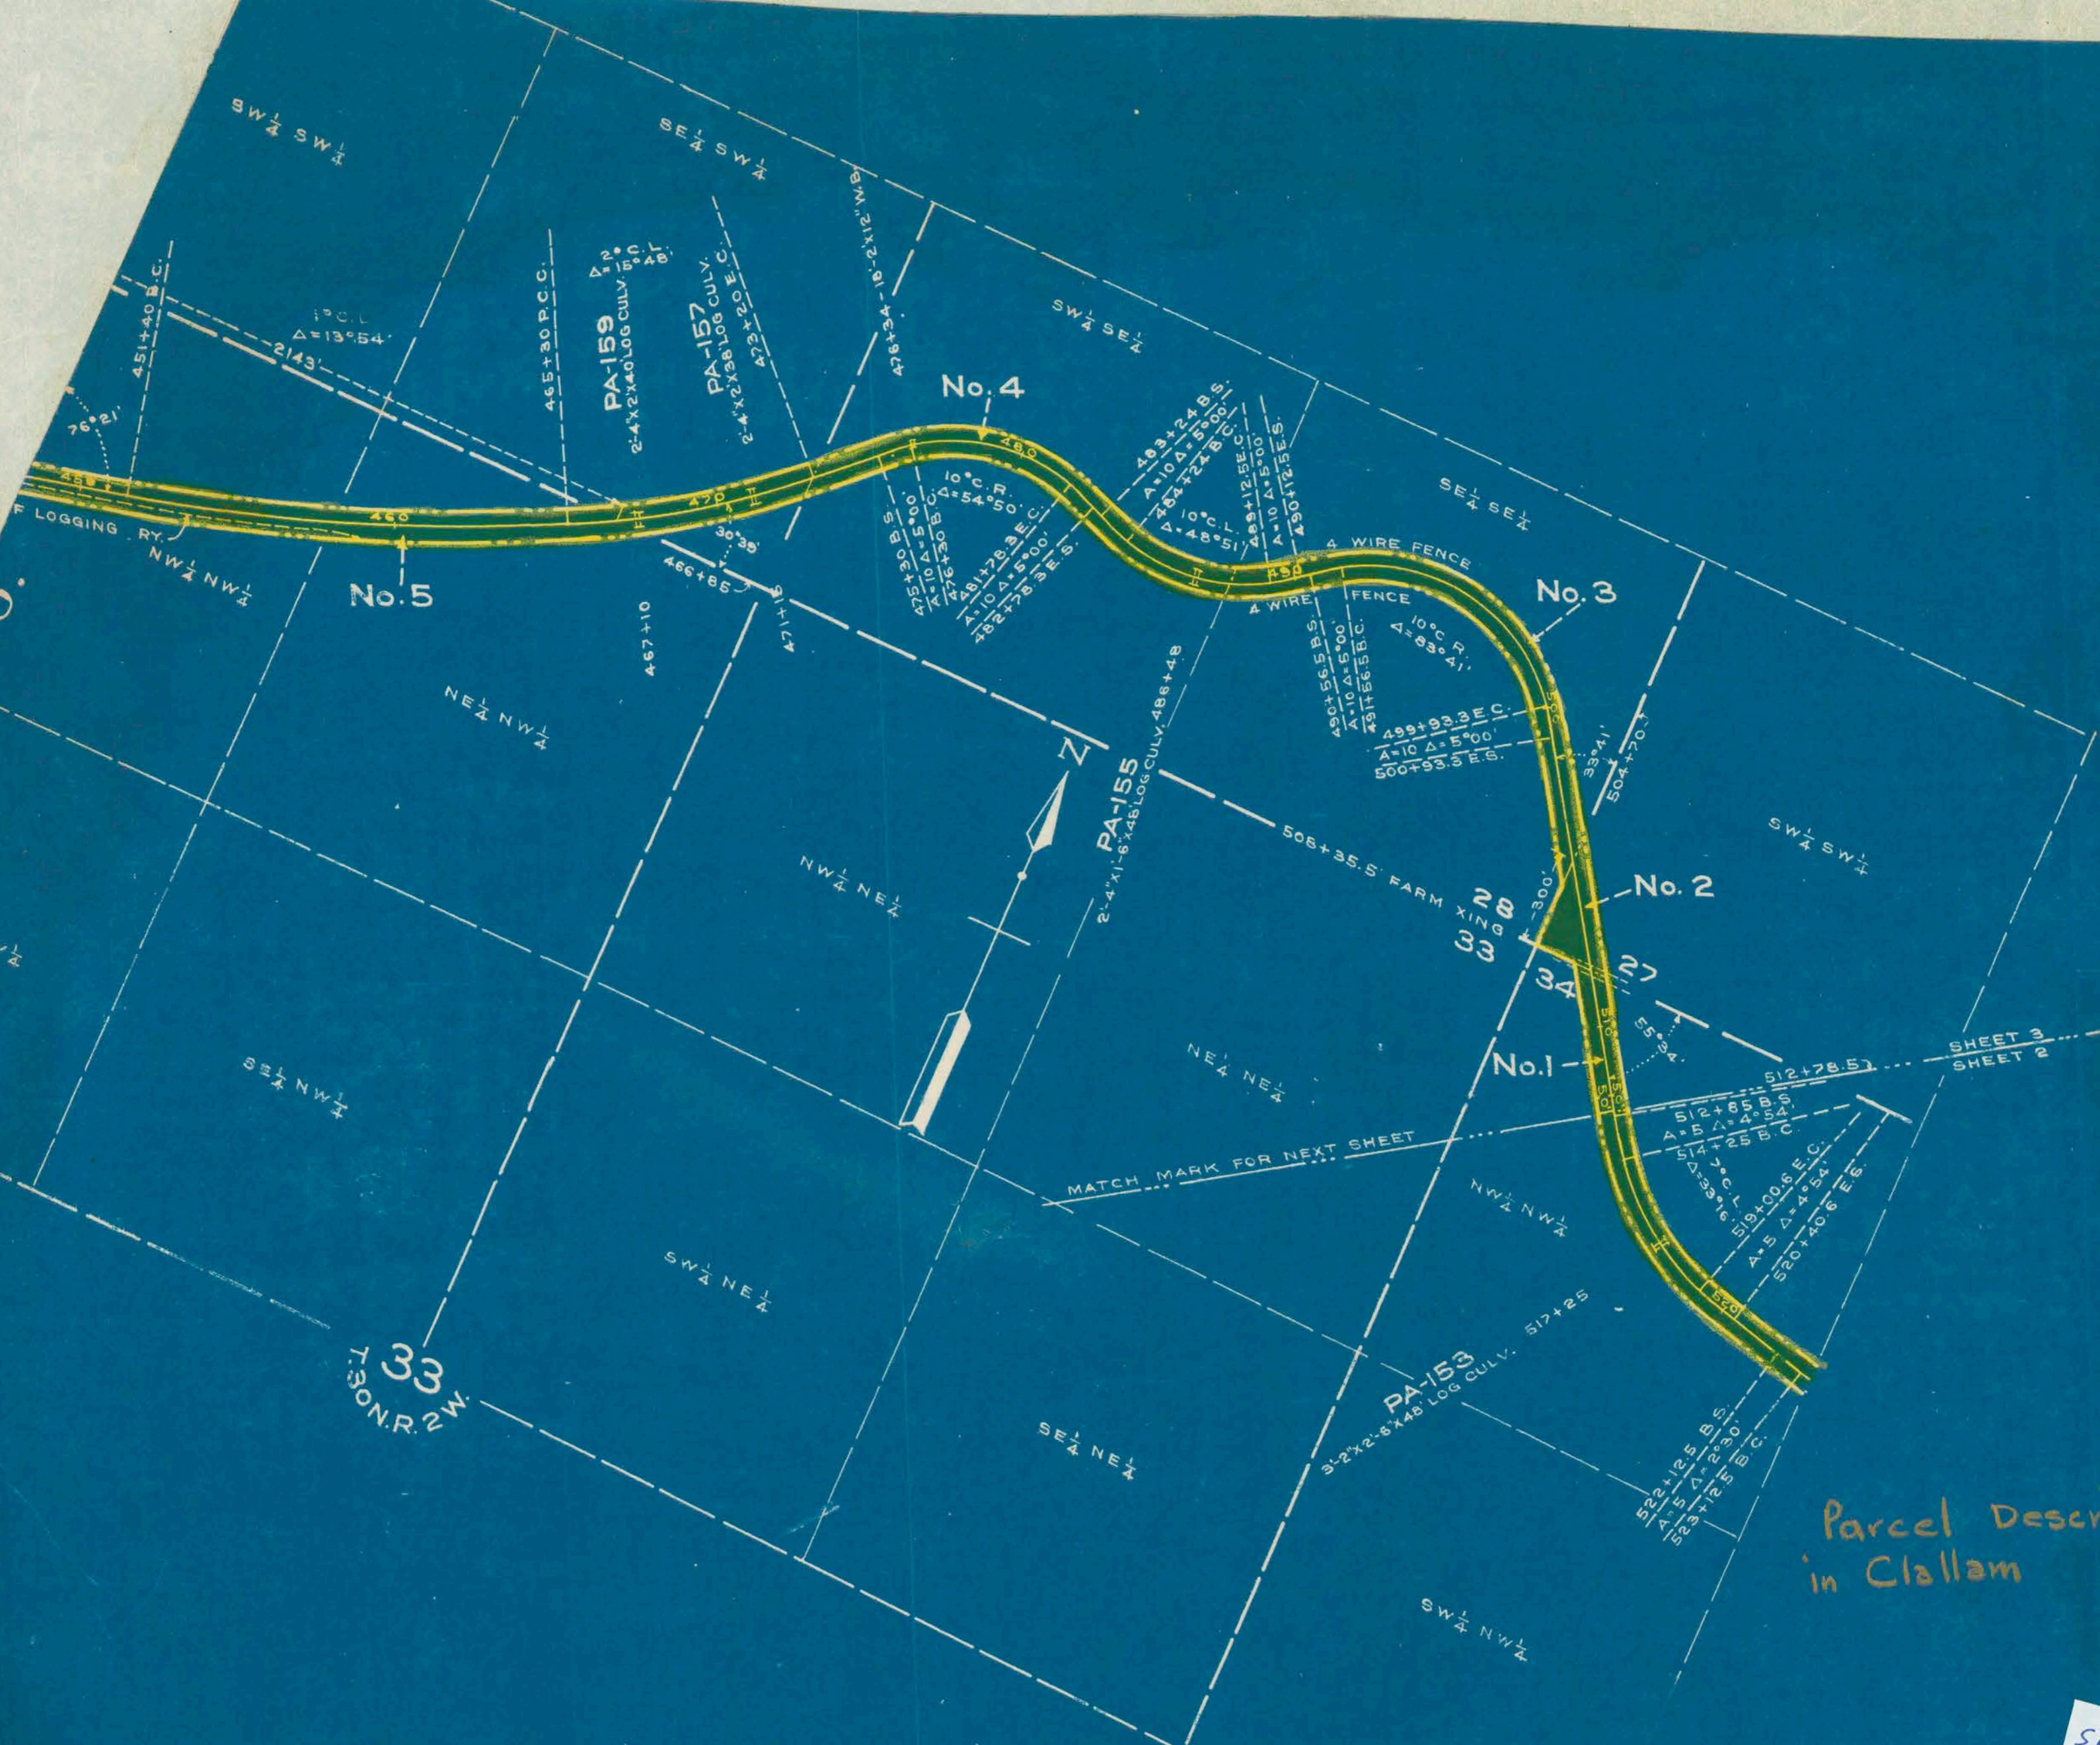

Parcel Descriptions  
in Clallam

SNC-13

# RIGHT OF WAY AND TRACK MAP CHICAGO, MILWAUKEE & ST. PAUL RY. CO.

OPERATED BY THE  
CHICAGO, MILWAUKEE & ST. PAUL RY. CO.

OLYMPIC DIVISION MAIN LINE

STATION 512+78.5 TO STATION 301+60.4

SCALE: 1 IN. = 400 FT. JUNE 30 1918

OFFICE OF VALUATION ENGINEER  
CHICAGO, ILLINOIS.

V.WASH. 21  
3

Sheet No. 3 of 18 sheets of C. M. & St. P. Ry. Co. Main Line  
from survey station 512+78.5 to survey station 301+60.4

*A. E. Lodge*  
Valuation Engineer

JEFFERSON

JEFFERSON  
1001