


NO.	DATE	DESCRIPTION
1	1/1/1915	Original Map
2	1/1/1915	Revised Map
3	1/1/1915	Revised Map
4	1/1/1915	Revised Map



Cascade Rail Foundation www.milwelectric.org
COEUR D'ALENE
KOOTENAI CO., IDAHO
 STATION MAP
 LANDS, TRACKS & STRUCTURES
CHICAGO MILWAUKEE ST. PAUL & PACIFIC R.R.CO.
 OPERATED BY THE
 CHICAGO, MILWAUKEE ST. PAUL & PACIFIC R.R.CO.
 IDAHO DIVISION COEUR D'ALENE LINE.
 STATION 59+45 TO STATION 5+02
 SCALE 1"=100 DEC. 1928
 OFFICE OF ASST. CHIEF ENGR.
 SEATTLE, WASH.

COEUR D'ALENE, IDAHO

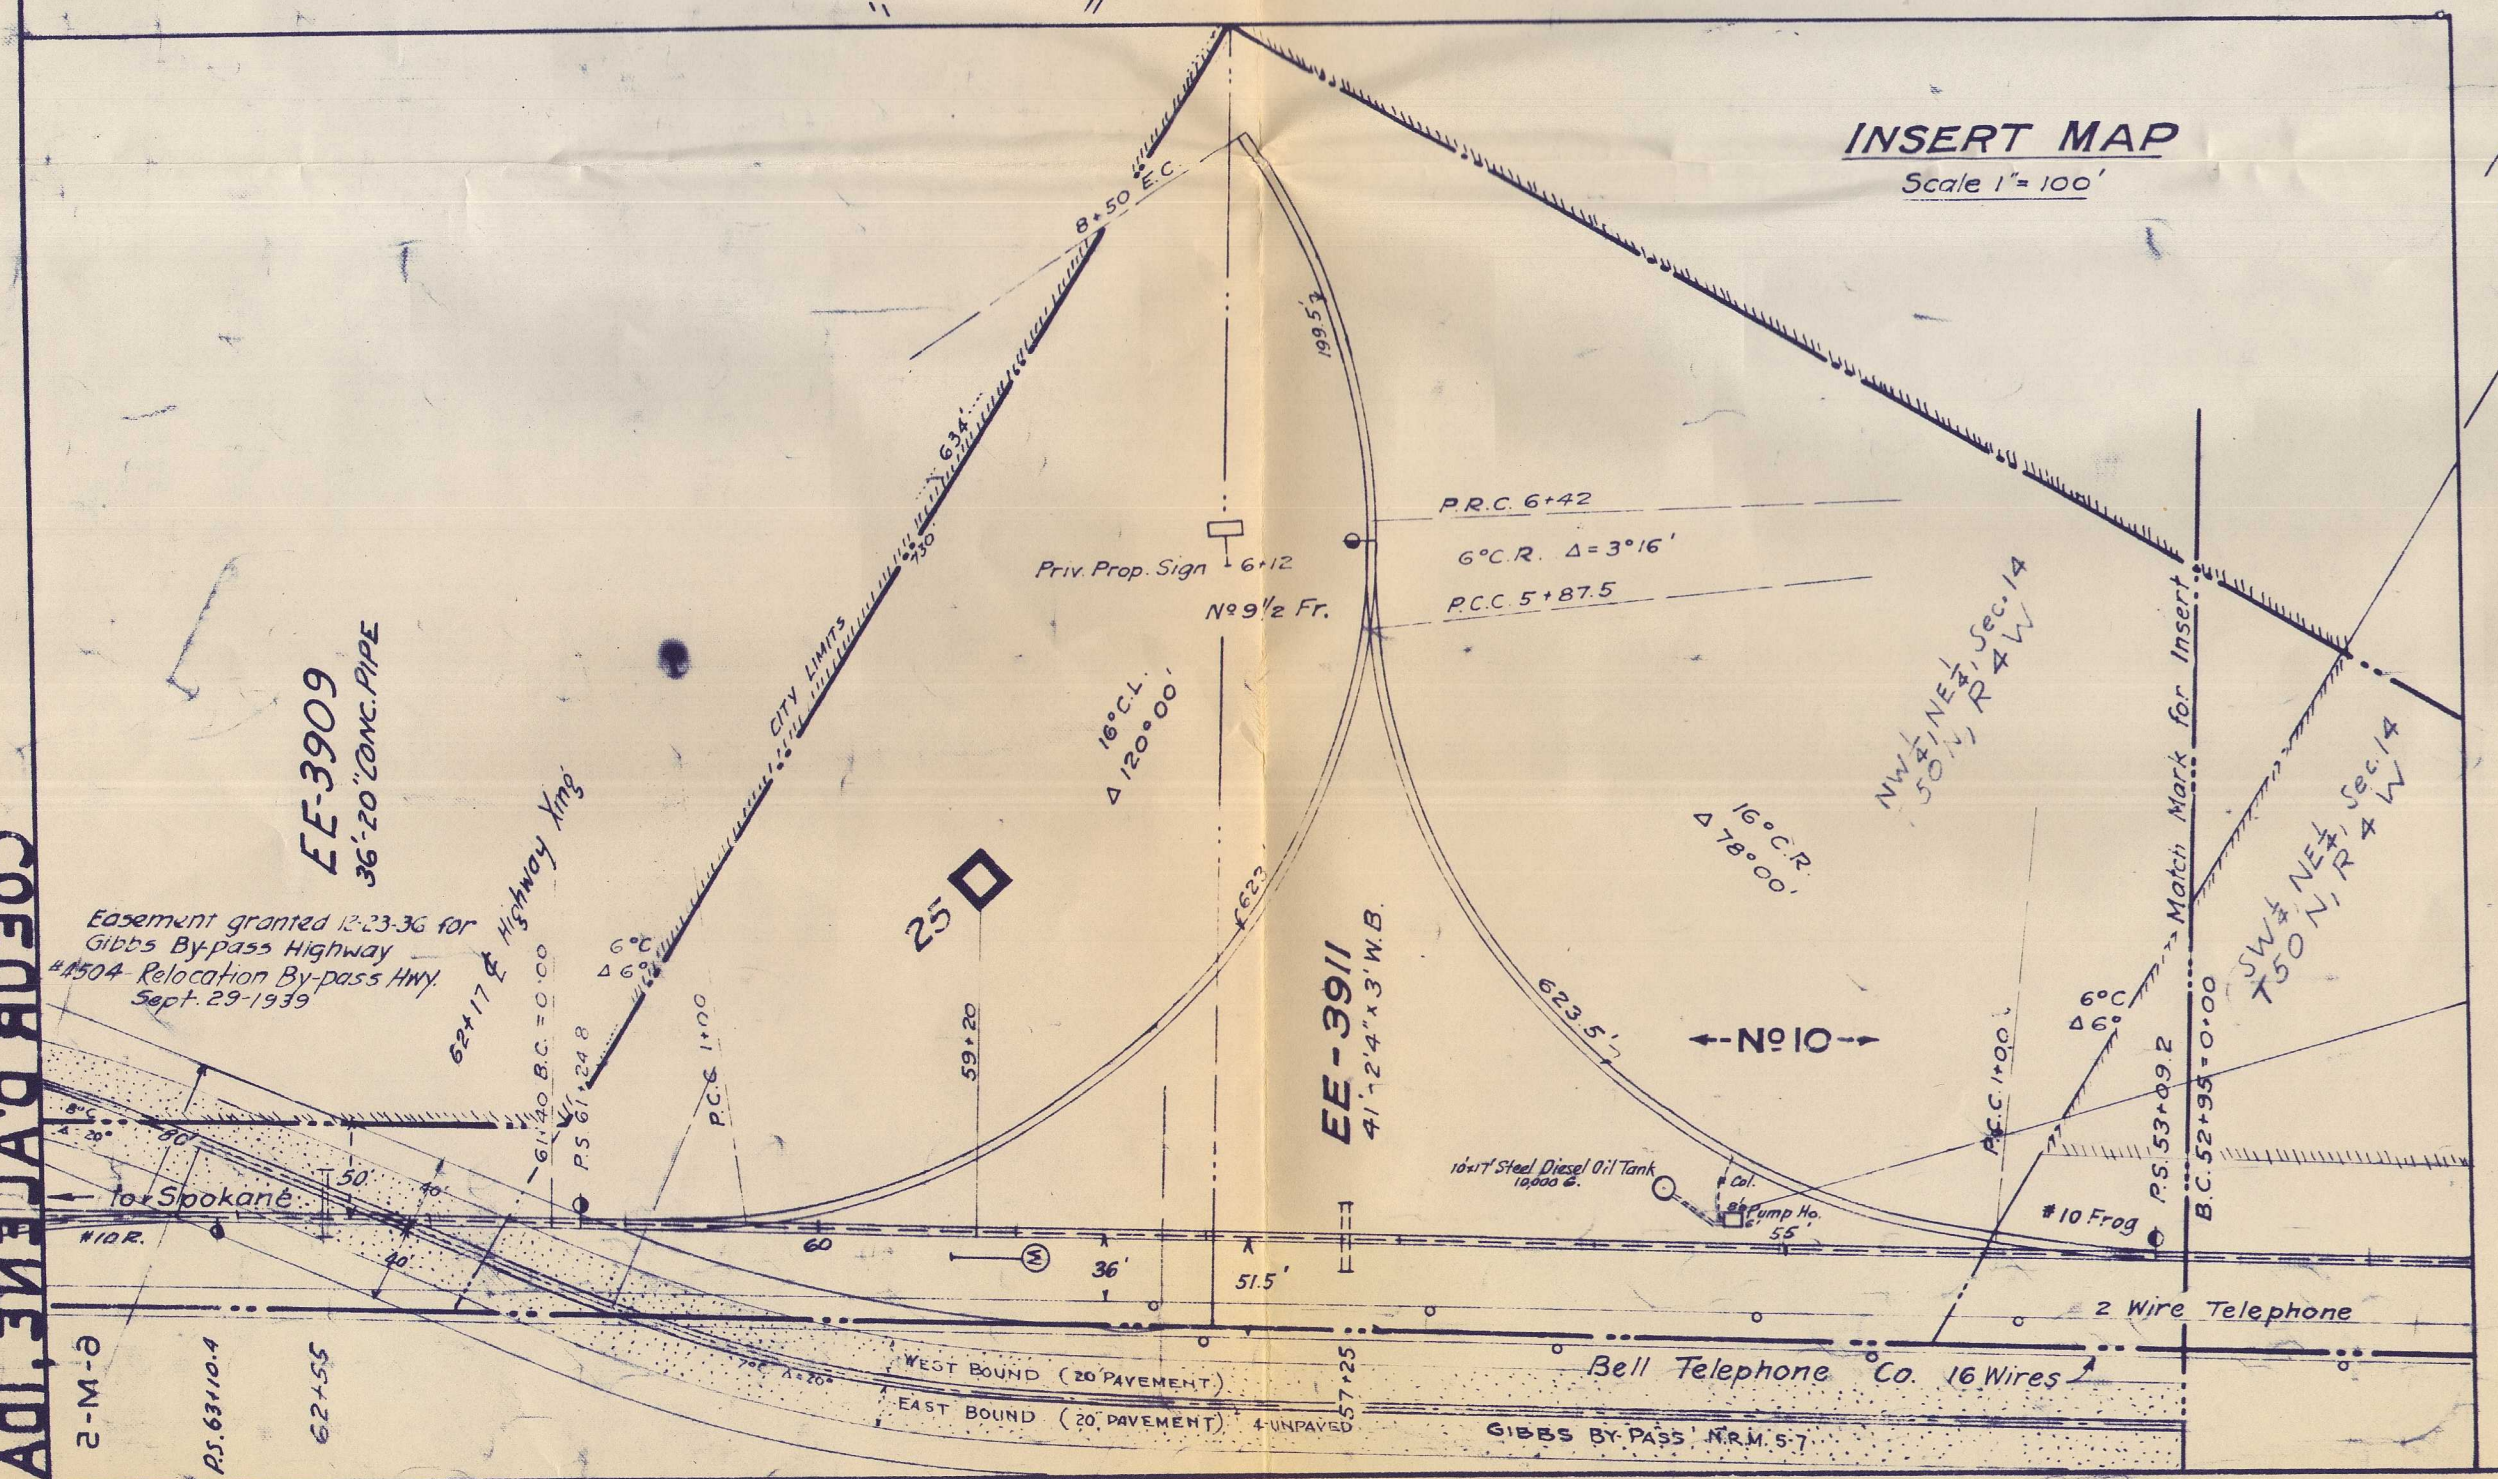

For Record of AFE's previous to Dec 26, 1928 see previous Map dated Nov. 1, 1915.

S-1-21
67-5-1-21